



REVISIONS			
NO.	DESCRIPTION	DATE	BY
#	#	#	#
#	#	#	#
#	#	#	#
#	#	#	#

- EXERCISE AREA
- RAIN GARDEN
- PLAYGROUND
- RAIN GARDEN
- FARMERS MARKET STALLS (14)
- PARKING STALLS (23)
- WALKING TRAIL
- RAIN GARDEN
- PICNIC PAVILION
- EX. TREES TO REMAIN WHERE POSSIBLE

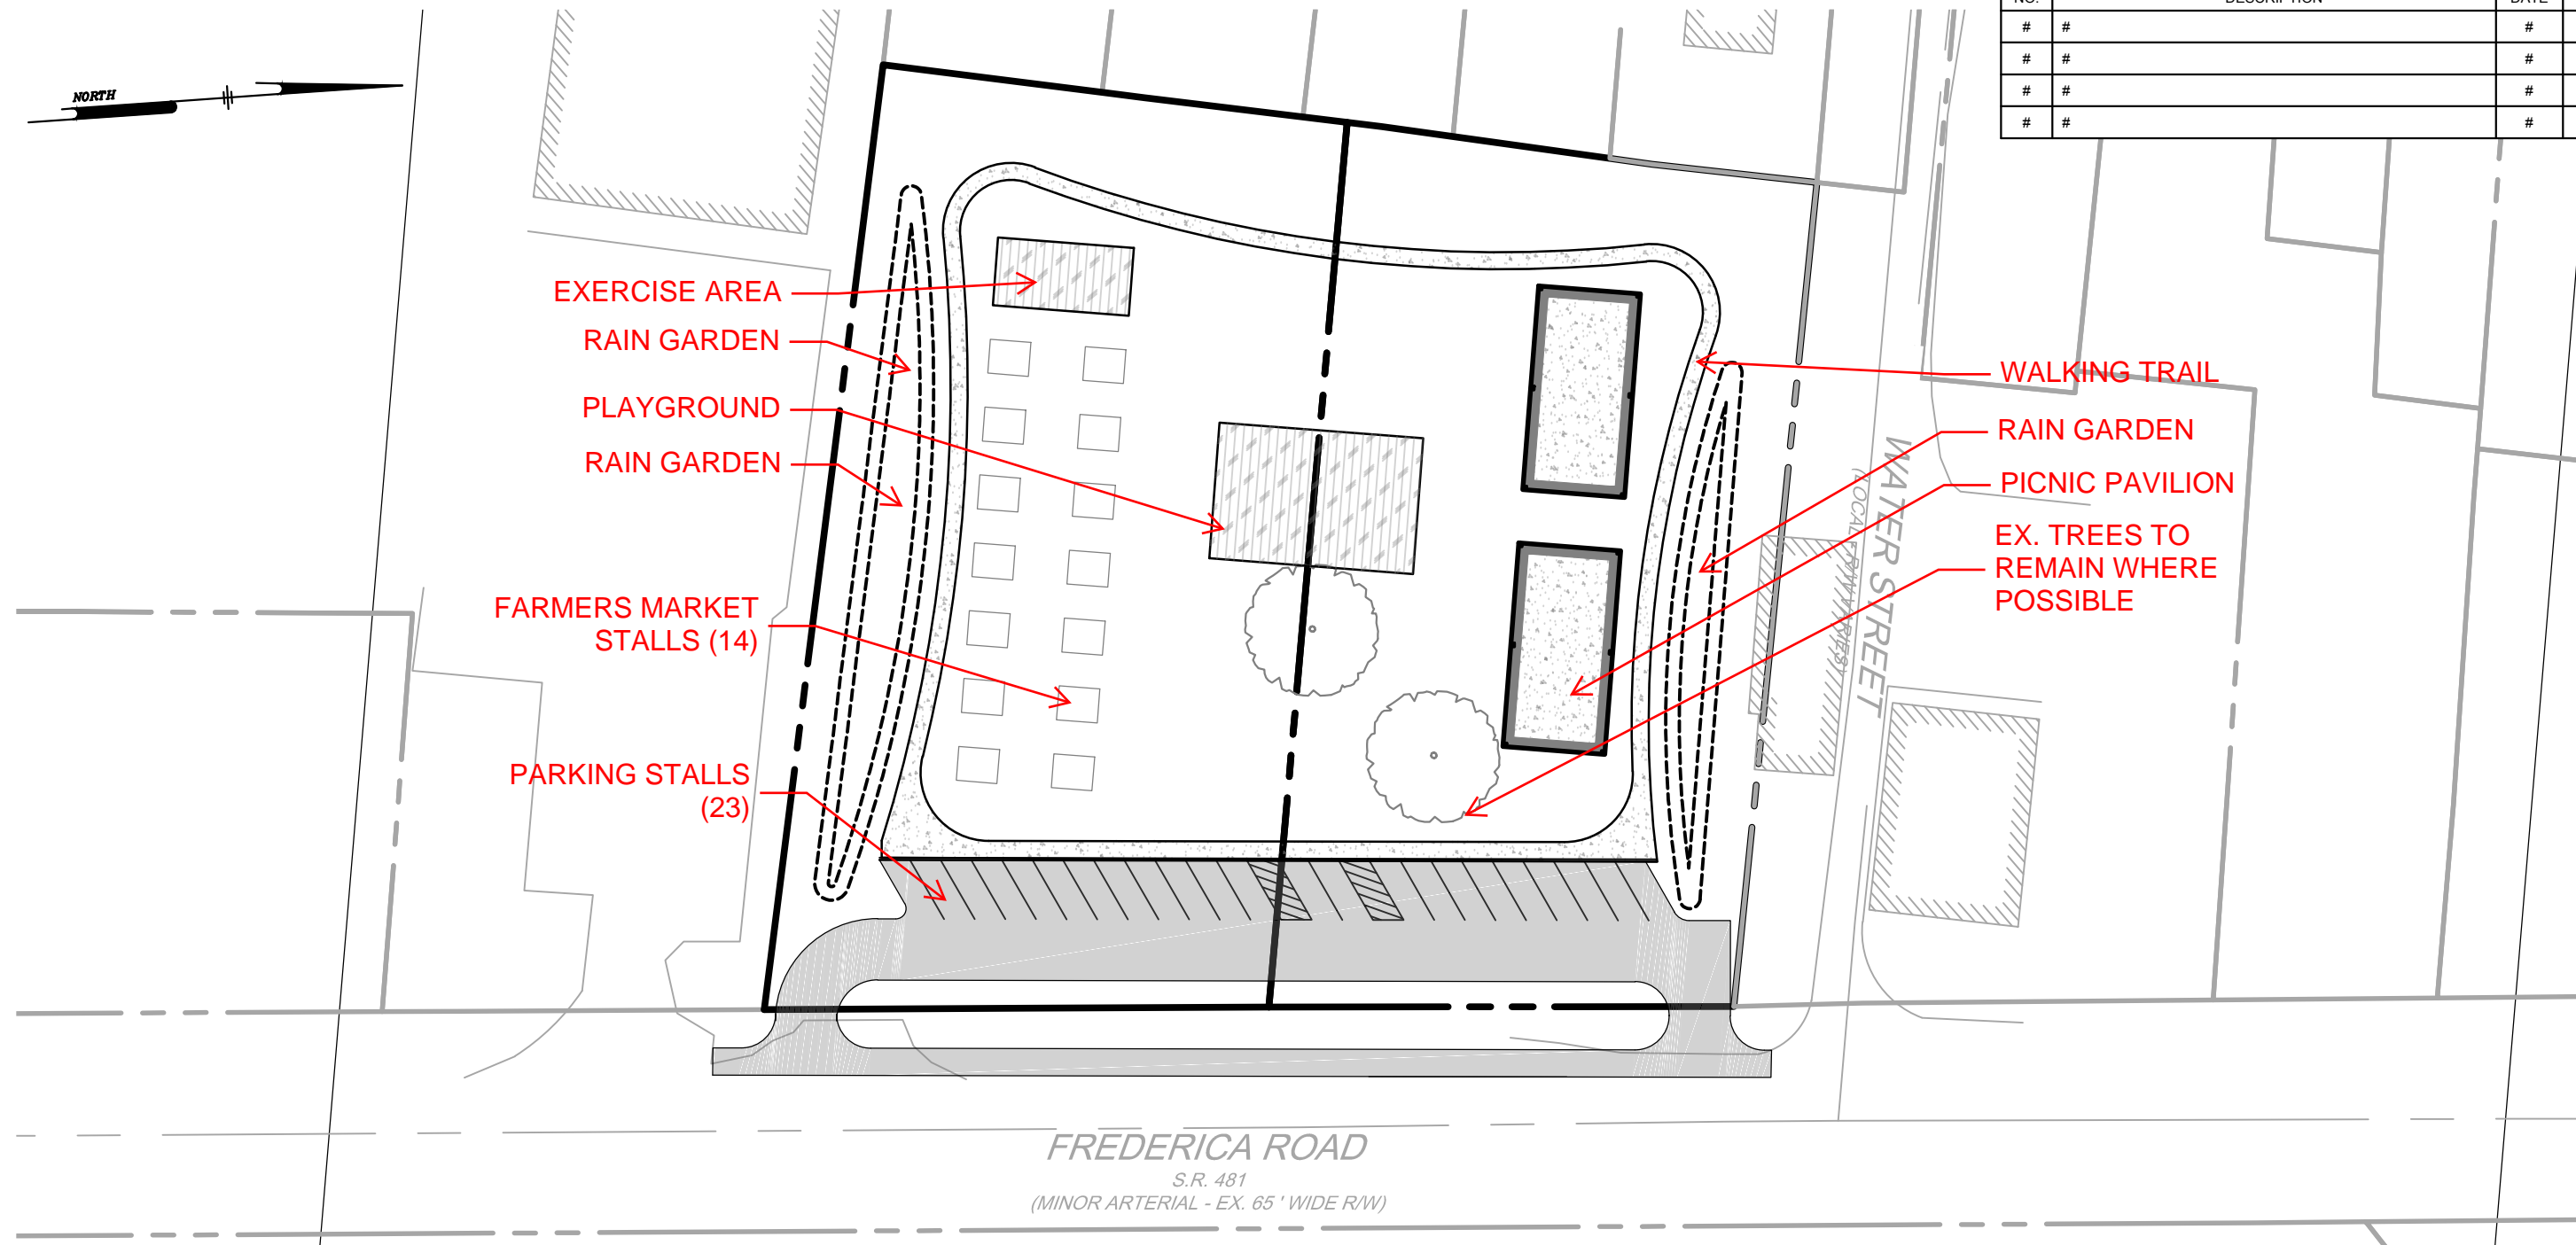

FREDERICA ROAD
S.R. 481
(MINOR ARTERIAL - EX. 65' WIDE R/W)

WATER STREET
LOCAL PAVEMENT

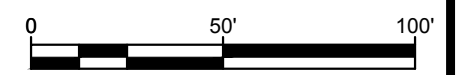


PENNONI ASSOCIATES INC.
Christiana Executive Campus
121 Continental Drive, Suite 207
Newark, DE 19713
T 302.655.4451 F 302.654.2895

ALL DOCUMENTS PREPARED BY PENNONI ASSOCIATES ARE INSTRUMENTS OF SERVICE IN RESPECT OF THE PROJECT. THEY ARE NOT INTENDED OR REPRESENTED TO BE SUITABLE FOR REUSE BY OWNER OR OTHERS ON THE EXTENSIONS OF THE PROJECT OR ON ANY OTHER PROJECT. ANY REUSE WITHOUT WRITTEN VERIFICATION OR ADAPTATION BY PENNONI ASSOCIATES FOR THE SPECIFIC PURPOSE INTENDED WILL BE AT OWNERS SOLE RISK AND WITHOUT LIABILITY OR LEGAL EXPOSURE TO PENNONI ASSOCIATES; AND OWNER SHALL INDEMNIFY AND HOLD HARMLESS PENNONI ASSOCIATES FROM ALL CLAIMS, DAMAGES, LOSSES AND EXPENSES ARISING OUT OF OR RESULTING THEREFROM.

FREDERICA FARMERS MARKET

CONCEPT PLAN

TOWN OF FREDERICA

PROJECT	TFRED18003
DATE	2019-10-17
DRAWING SCALE	1"= 50'
DRAWN BY	BRD
APPROVED BY	BRD
CS0101	
SHEET 1 OF 1	